



FHWA REGION NO	STATE	FED. AID PROJ. NO	SHEET NO.	TOTAL SHEETS
3	MD.			

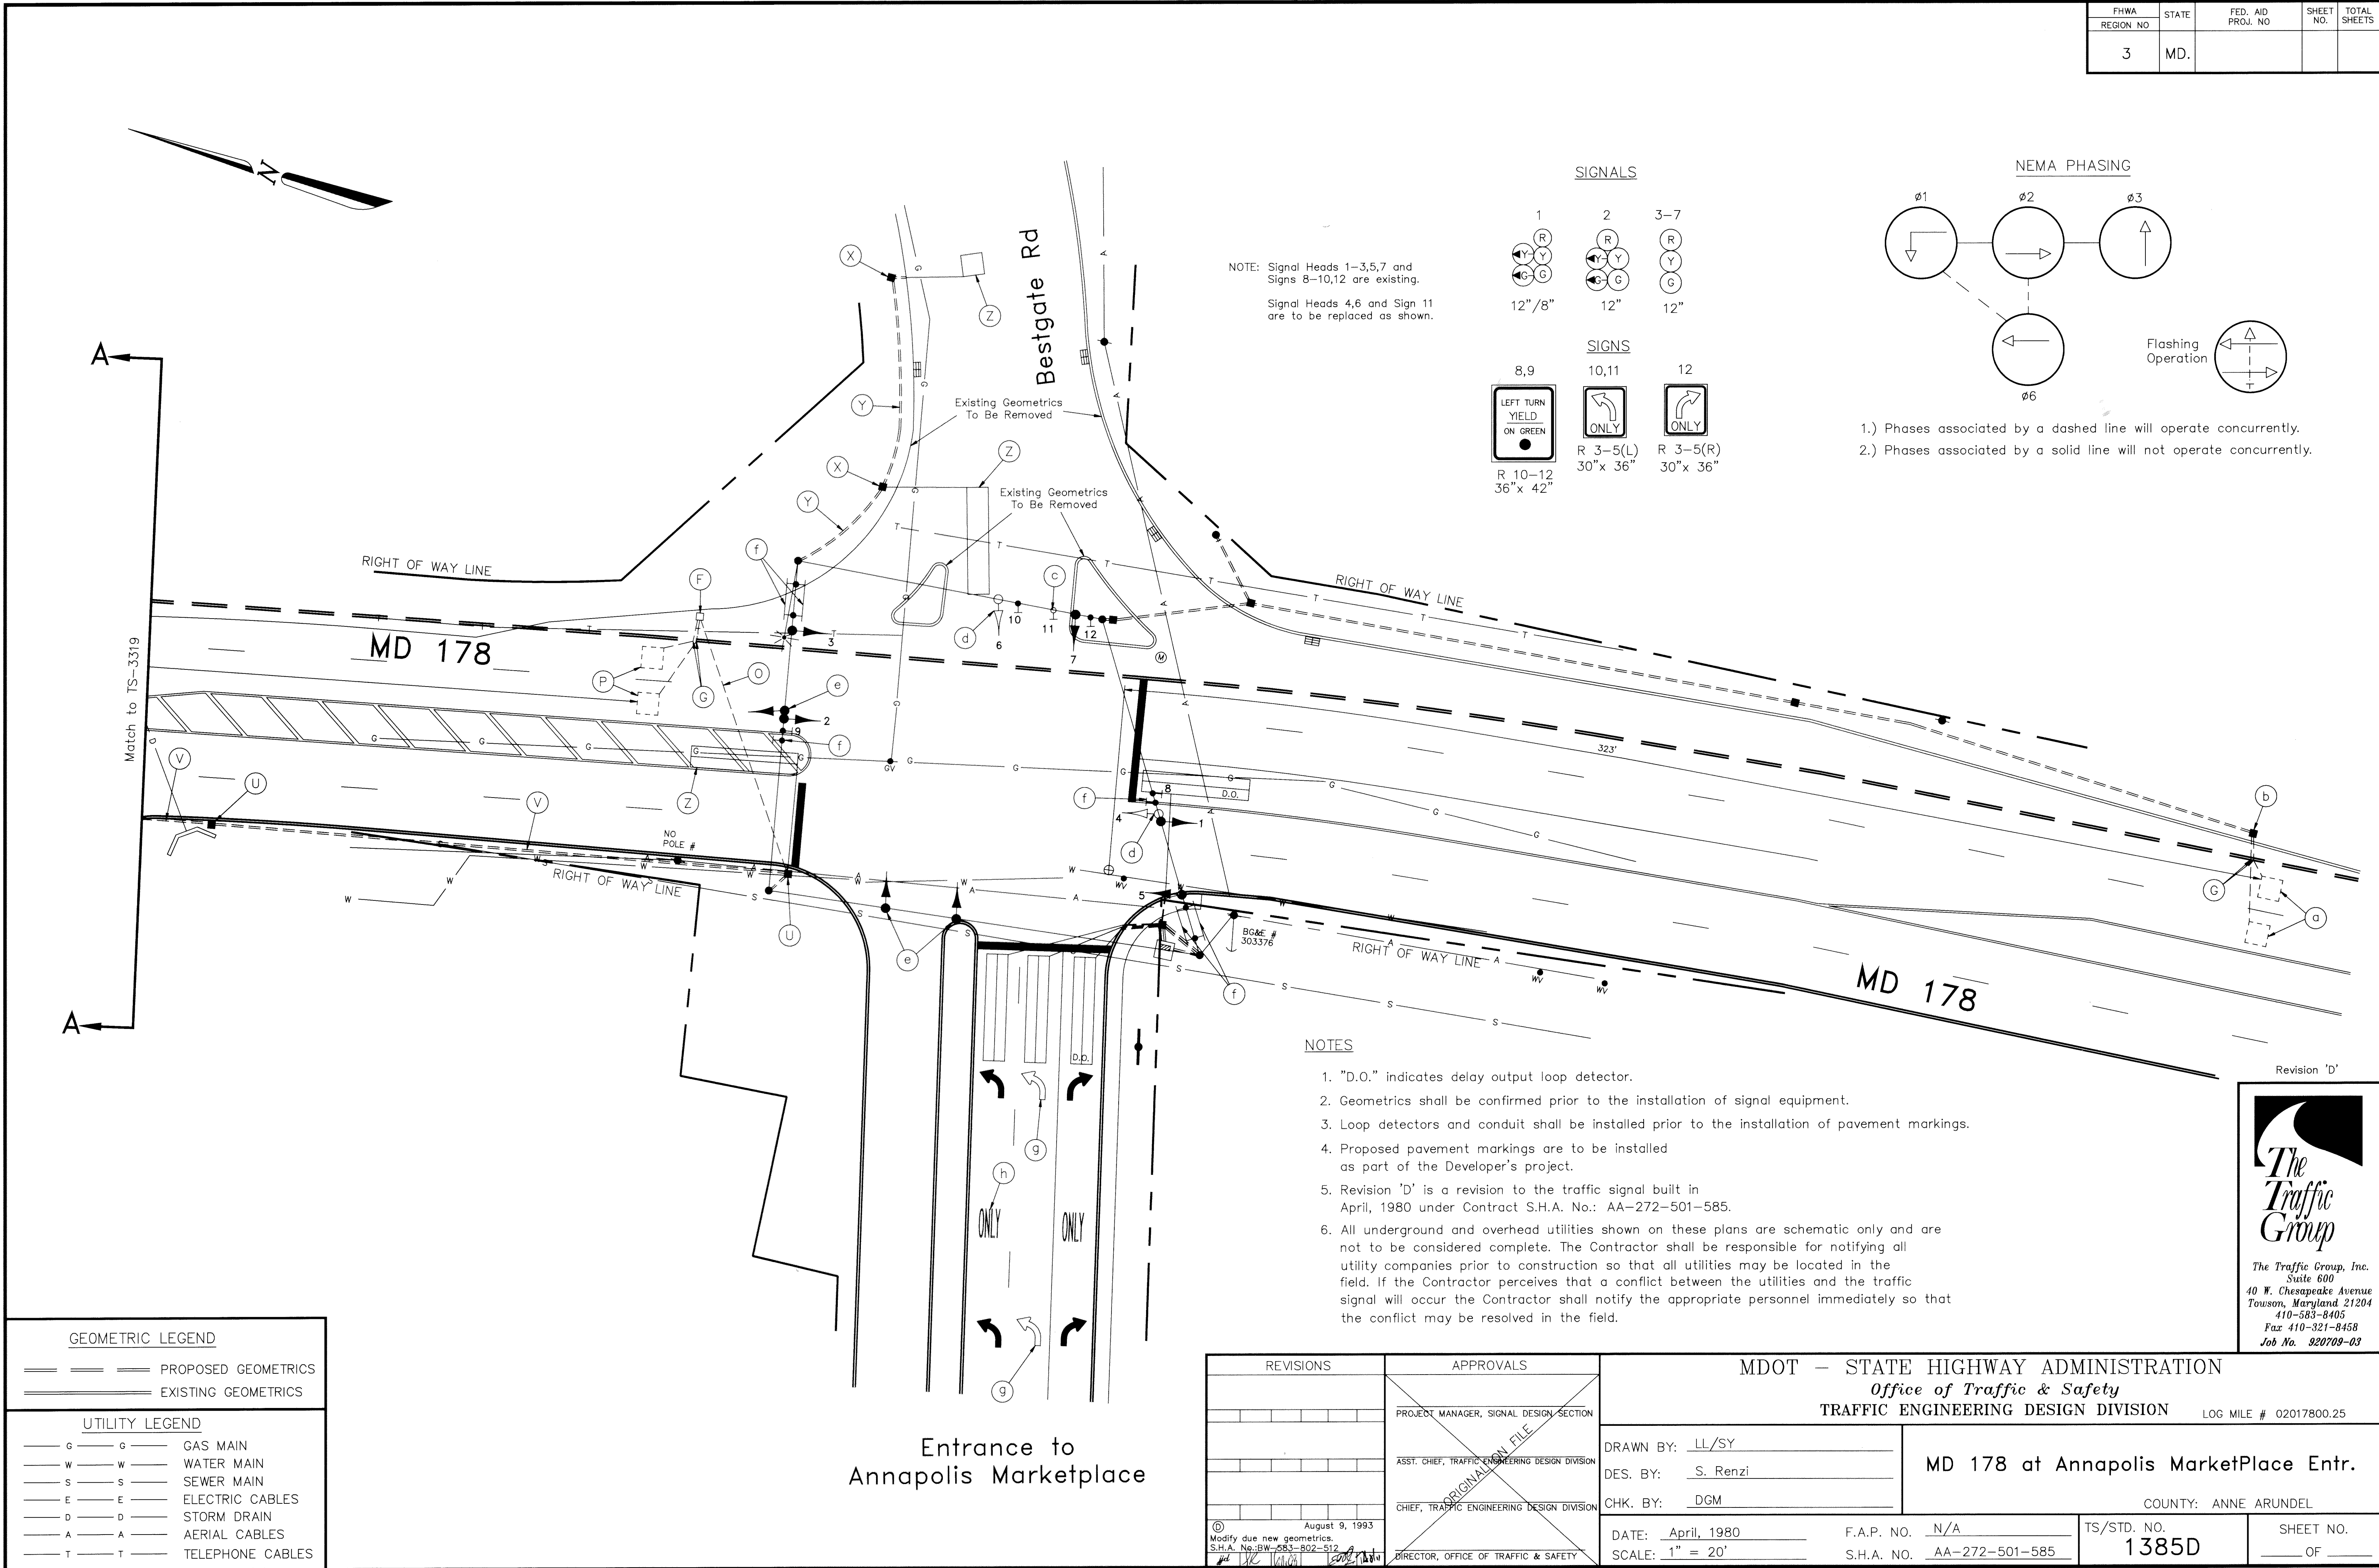


NOTE: Signal Heads 1-3,5,7 and Signs 8-10,12 are existing.
Signal Heads 4,6 and Sign 11 are to be replaced as shown.

SIGNALS

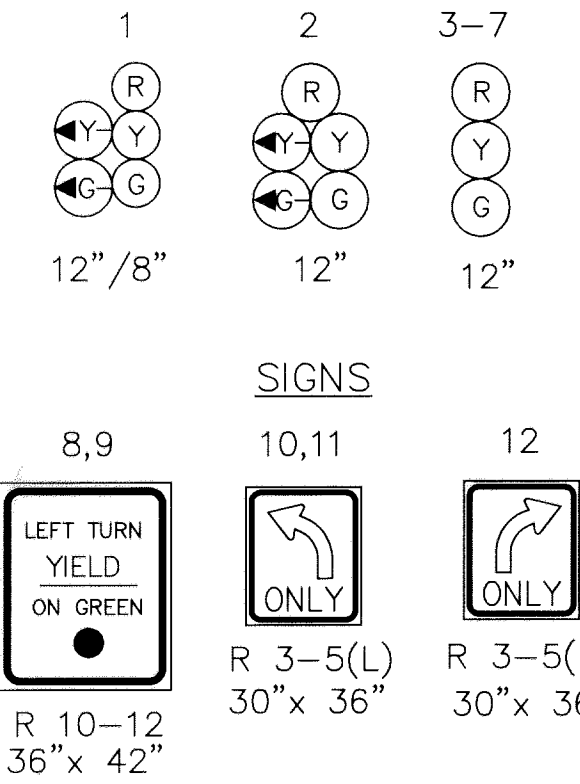

NEMA PHASING

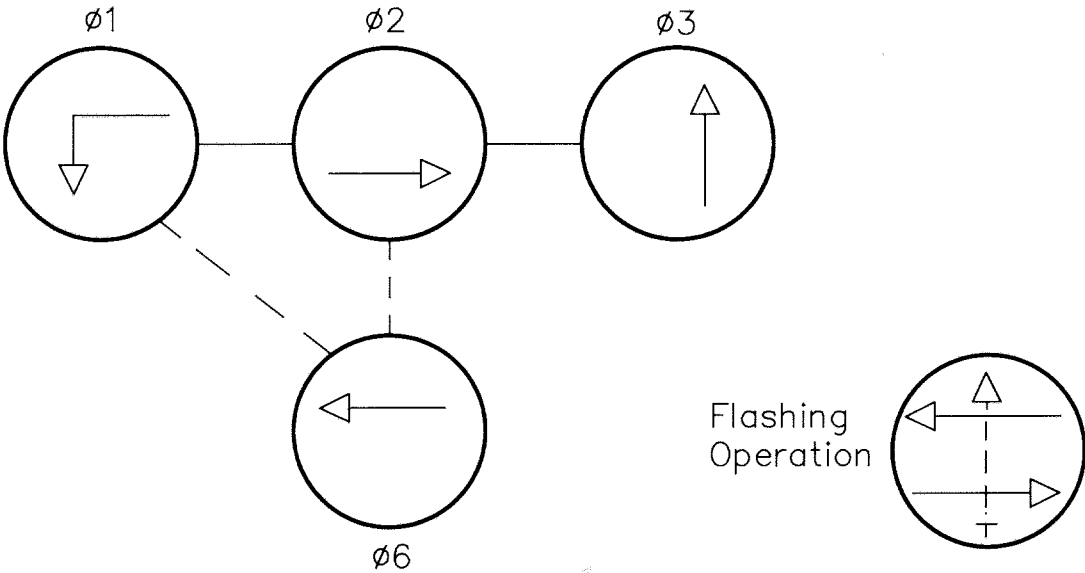

- 1.) Phases associated by a dashed line will operate concurrently.
- 2.) Phases associated by a solid line will not operate concurrently.

NOTES

- 1. "D.O." indicates delay output loop detector.
- 2. Geometrics shall be confirmed prior to the installation of signal equipment.
- 3. Loop detectors and conduit shall be installed prior to the installation of pavement markings.
- 4. Proposed pavement markings are to be installed as part of the Developer's project.
- 5. Revision 'D' is a revision to the traffic signal built in April, 1980 under Contract S.H.A. No.: AA-272-501-585.
- 6. All underground and overhead utilities shown on these plans are schematic only and are not to be considered complete. The Contractor shall be responsible for notifying all utility companies prior to construction so that all utilities may be located in the field. If the Contractor perceives that a conflict between the utilities and the traffic signal will occur the Contractor shall notify the appropriate personnel immediately so that the conflict may be resolved in the field.

GEOMETRIC LEGEND

— — — — — PROPOSED GEOMETRICS
= = = = = EXISTING GEOMETRICS

UTILITY LEGEND

— G — G — GAS MAIN
— W — W — WATER MAIN
— S — S — SEWER MAIN
— E — E — ELECTRIC CABLES
— D — D — STORM DRAIN
— A — A — AERIAL CABLES
— T — T — TELEPHONE CABLES

Entrance to
Annapolis MarketPlace

REVISIONS	APPROVALS	MDOT — STATE HIGHWAY ADMINISTRATION Office of Traffic & Safety TRAFFIC ENGINEERING DESIGN DIVISION LOG MILE # 02017800.25			
	PROJECT MANAGER, SIGNAL DESIGN SECTION	DRAWN BY: LL/SY	MD 178 at Annapolis MarketPlace Entr.		
	ASST. CHIEF, TRAFFIC ENGINEERING DESIGN DIVISION	DES. BY: S. Renzi	COUNTY: ANNE ARUNDEL		
	CHIEF, TRAFFIC ENGINEERING DESIGN DIVISION	CHK. BY: DGM	DATE: April, 1980	F.A.P. NO. N/A	TS/STD. NO. 1385D
			SCALE: 1" = 20'	S.H.A. NO. AA-272-501-585	SHEET NO. OF
August 9, 1993 Modify due new geometrics. S.H.A. No. BW-683-802-512		DIRECTOR, OFFICE OF TRAFFIC & SAFETY			

Revision 'D'



The Traffic Group, Inc.
Suite 600
40 W. Chesapeake Avenue
Towson, Maryland 21204
410-583-8405
Fax 410-321-8458
Job No. 920709-03

02017800.25